

PRESENTING

THE STRINGS OF NEW BEGINNING





SECTOR-12. GREATER NOIDA







Located in Sector 12, Greater Noida



Created with 70% of open, green, and creative space





Well-served by **Metro** and **local transportation**

3



Close to prestigious schools, hospitals, recreational facilities, and banks

4



Well-connected to adjacent cities, towns, markets, and highways

5

Civitech Strings, a premium and affordable collection of apartments, combines contemporary modernity and timeless style. Thoughtfully designed 2 and 3 bedroom apartments with spectacular views, clean air, and lush green surroundings. Civitech Strings is a tranquil, fully integrated gated residential complex with four spaciously constructed towers nestled amid nature and fresh air.

Living in Civitech Strings means you're constantly in the thick of things, right in the heart of the city.

CIVITECH
STRINGS
SECTOR-12, GREATER NOIDA

STYLISH, CONTEMPORARY ARCHITECTURE



Earthquake resistant structure

1



North-East facing corner plot

2



Convenient Shopping within reach

3



Podium-based towers

for the calm and noise-free environment due to no vehicular movement near the flats.

4







Perfectly positioned in a prime location, Civitech Strings features four captivating towers. It is designed to seamlessly connect with its surroundings with its sweeping floor-to-ceiling windows. Each flat is filled with natural light through open flow-through layouts and boasts a captivating and soothing view of stunning green lush outdoors and surroundings. A feeling of fresh breath, peacefulness, and privacy at all corners.

CIVITECH
STRINGS
SECTOR-12, GREATER NOIDA





ULTIMATE MODERN COMFORT









Air-Conditioned
Gymnasium



24 hours water supply

2



3



Spectacular Party Halls

L



Intercom facility

5



24x7 CCTV surveillance

6



3 tier Security


7

Convenient, comfortable, and thoughtfully executed amenities designed to extend the control of your home. Civitech Strings make sure you experience the utmost comfort. From beautifully landscape podium-based green spaces to a myriad of amenities, Civitech Strings offers everything you could need to enhance your day to day life.

All specifications, designs, layout, images, conditions are only indicative and some of these can be changed at the discretion of the builder/architect/authority. These are purely conceptual and constitute no legal offerings.



THE ONE AND ONLY CIVITECH STRINGS

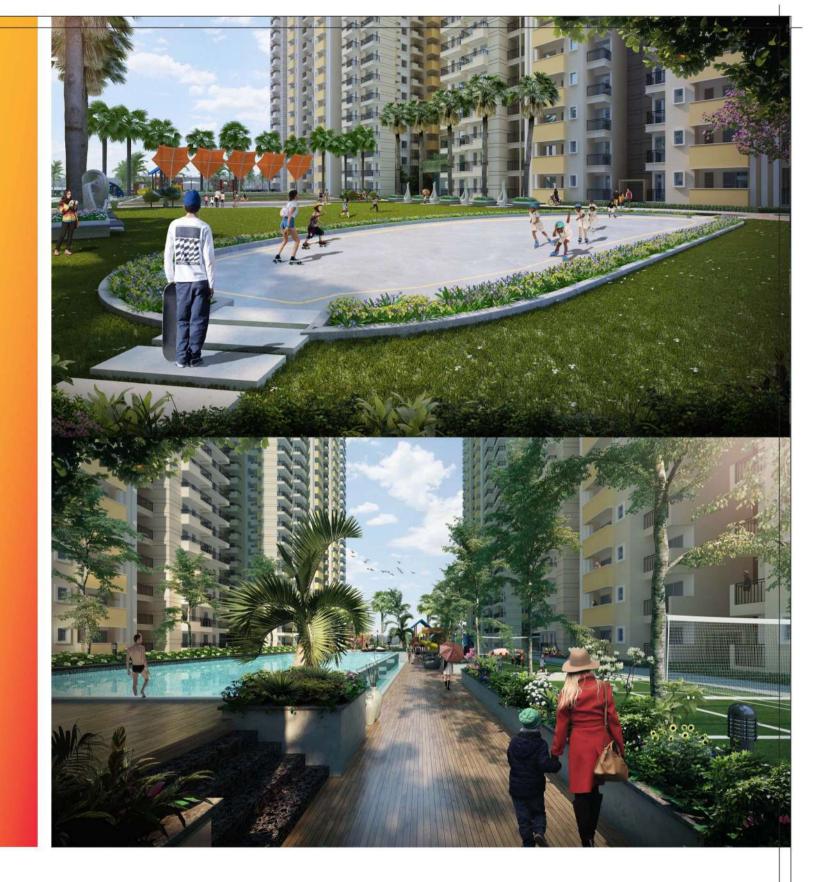

Civitech Strings combines life-enriching comforts and impressive designs in a green, enriching surrounding. With thoughtfully created spaces and stylish yet affordable finishes, four towers at Strings provide distinctive lifestyles without compromising comfort, privacy, quality of life, and affordable luxury.



Step into a world where the ordinary meets the extraordinary, where home extends beyond the walls that liberate you. From the great expanses of serenity that stretch most naturally to the roaring delights of premium living at affordable prices, the residence at Civitech Strings satisfies your imagination.




HIGH-STYLE LIVING

SITE - MAP

- 1. Entrance / Exit Gate Complex
- 2. Arrival Court
- B. Entrance Water Feature with Feature Wall
- 4. Jogging / Cycling Track
- 5. Tower Drop-off
- 6. Banquet Drop-off
- 7. Open Car Parking
- 8. Cricket Net Practice
- 9. Screen for ESS
- 10. Jogging / Cycling Track
- 11. Kids' Play Area
- 12. Pathway Through Portals
- 13. Badminton Courts (2 Nos.)
- 14. Pool Deck
- 15. Loungers Under Trellis
- 16. Main Swimming Pool
- 17. Kids' Pool
- 18. Water Feature at Knife Edge
- 19. Open Showers (3 Nos.)
- 20. Changing Rooms
- 21. Foot-over Bridge for Jogging
 Track at Podium Level

- 22. Palm Court
- 23. Plumeria Garden
- 24. Half Basketball Court
- 25. Sand Pit for Toddlers
- 26. Open Air Theater (O.A.T.)
- 27. Tensile Canopies above Sitting Tiers
- 28. Yoga / Meditation Garden
- 29. Central Green Area
- 30. Elders' Sitting Area
- 31. Fragrance Garden
- 32. Skating Rink
- 33. Outdoor Sitting



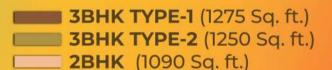

2 & 3 BHK apartments complex are invitation to live the life one desires and imagines, inspired by pure enjoyment and defined by sophisticated style and generous amenities.

Super Built-up area: The constructed areas of the project comprise the apartment's Polly line area and other constructed areas of common use. All specifications, designs, layout, images, conditions are only indicative and some of these can be changed at the discretion of the builder/architect/authority. These are purely conceptual and constitute no legal offerings. Isqm = 10.764 sq. ft.







MAKE YOURSELF COMFORTABLE INSIDE AND OUTSIDE WITH ELEGANT TOUCHES.

Electrical

- Copper wiring concealed in PVC conduits
- Modular switches in entire flat & protective MCBs
- Adequate light and power points
- Provision for TV outlet in living room

Plumbing

 All internal plumbing in GI/CPVC/Composite (As per standard practice)

Lift Lobby & Corridors

- Granite / Marble / Anti-skid Tile
- High-speed lifts
- · Two staircases in each tower
- · Stone flooring on staircases

Security & FTTH

- Perimeter security & entrance lobby security with CCTV cameras
- Provision for Optical Fibre Network
- Fire prevention, detection & alarm system as per Fire Norms

Clubhouse & Sports Facilities

 Clubhouse with swimming pool with change rooms, open shower area, multi-purpose hall, indoor games like TT, cards room, pool table & well-equipped

Gym

- Outdoor games area, Badminton Court, Half kids' basketball court, cricket net-practice pitch, etc
- Jogging track, skating rink, OAT, meditation area, yoga area on podium & kids' play area



All specifications, designs, layout, images, conditions are only indicative and some of these can be changed at the discretion of the builder/architect/authority. These are purely conceptual and constitute no legal offerings.



THE SANGEET CLUB FOR MIND AND SOUL









Fully AC Gym



Party Hall



Yoga Centre



Game Room



Library



Swimming Pool

Sangeet, the uber-chic Club House at Strings, is the ultimate for self-indulgence. The vibe and the experience are one-of-a-kinds. Sangeet has it all, including a world-class fitness center that caters to every aspect of your personality, whether a gym nut, a yoga enthusiast, a sports connoisseur, a book worm, or a swimmer. The clubhouse will surely envy all your friends at other gated societies nearby.



THERE ARE MYRIAD REASONS TO BE HAPPY, AND ONE OF THEM IS CONVENIENCE!









Parikrama, the commercial ensures that everything is just around the corner and within reach at Civitech Strings. Parikrama is a one-stop-shop for everyday utility products, grocery, farm produce, stationery, food outlets, medical services, salons, and so on. As everything is available under one roof, staying at Strings is a distinct advantage for individuals who live there.








Super Built-up area: The constructed areas of the project comprising of polly line area of the apartment and other constructed areas of common use. All specifications, designs, layout, images, conditions are only indicative and some of these can be changed at the discretion of the builder/architect/authority. These are purely conceptual and constitute no legal offerings. Isqm = 10.764 sq. ft.



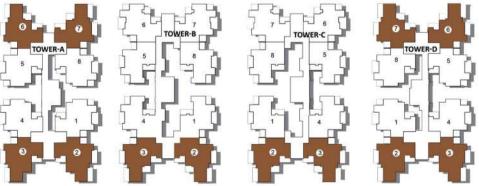

3 BHK Type 1

SUPER AREA: 118.45 Sq. Mt. (1275 Sq. Ft.)

BUILT UP AREA: 89.24 Sq.

Mt. (961 Sq. Ft.)

CARPET AREA: 59.79 Sq. Mt. (644 Sq. Ft.)

Drawing-cum-Dining

3 Bedrooms

Kitchen

2 Toilets

5 Balconies





Super Built-up area: The constructed areas of the project comprising of polly line area of the apartment and other constructed areas of common use. All specifications, designs, layout, images, conditions are only indicative and some of these can be changed at the discretion of the builder/architect/authority. These are purely conceptual and constitute no legal offerings. Isqm = 10.764 sq. ft.



3 BHK Type 2

SUPER AREA: 116.12 Sq. Mt. (1250 Sq. Ft.)

BUILT UP AREA: 86.63 Sq. Mt.

(932 Sq. Ft.)

CARPET AREA: 59.67 Sq. Mt.

(642 Sq. Ft.)


Drawing-cum-Dining

3 Bedrooms

Kitchen

2 Toilets

5 Balconies

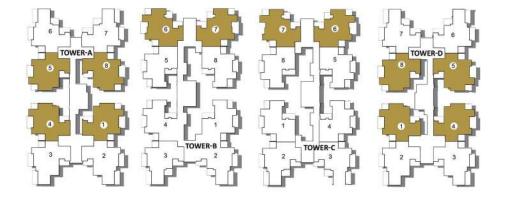






Super Built-up area: The constructed areas of the project comprising of polly line area of the apartment and other constructed areas of common use. All specifications, designs, layout, images, conditions are only indicative and some of these can be changed at the discretion of the builder/architect/authority. These are purely conceptual and constitute no legal offerings. Isqm = 10.764 sq. ft.



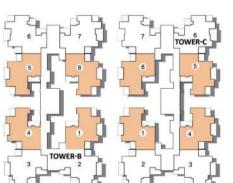

2 BHK

Super Area: 101.26 sq. Mt. (1090 sq. Ft.)

Built Up Area: 80.61 sq. Mt. (868 sq. Ft.)

Carpet Area: 57.10 sq. Mt. (615 sq. Ft.)

Drawing-cum-Dining

2 Bedrooms

Kitchen

2 Toilets

4 Balconies






STRINGS OF CIVITECH DEVELOPERS

Built on a legacy of 25 plus years of honored commitments, integrity, innovation, and timely delivery of quality projects. Since 1995, well-known to be regarded among the few finest and leading real estate companies in Delhi NCR. Civitech is still rooted in its humble beginning to address each customer's customized needs and experiences. Civitech believe houses are made with emotions and feelings instead of bricks and mortar.

Under the leadership of visionary Mr. Subodh Goel team has strived to be customer-centric, focused and transparent in all aspects to client relationship. We make sure to carry forward the heritage of trust, quality, and transparency in each home we deliver you.



LOCATION MAP

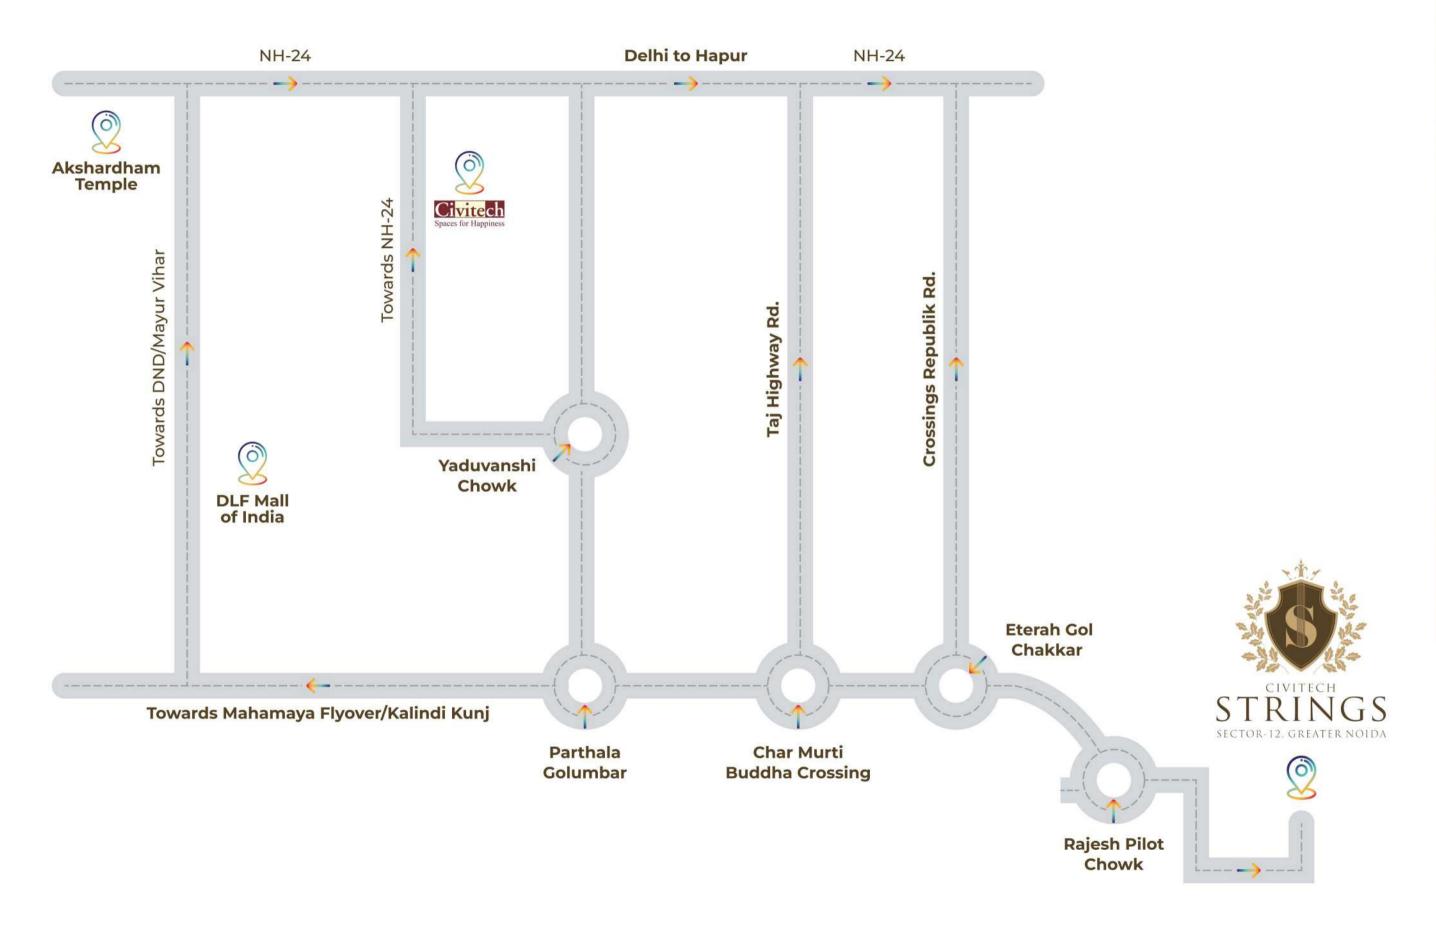

map not to scale

EVERY NOTE OF LIFE IS CLOSE BY



On the Noida-Gr. Noida Link Road



Next to upcoming metro station



20 minutes from Noida City Centre



15 minutes drive to NH-24



5 minutes drive to Char Murti Chowk

We are delighted to welcome you to the Happy Big and Growing Civitech Family!





Corporate Office: Civitech House, H-71, Sector-63, Noida (UP)

Site Office: GH-2B, Sector-12, Greater Noida (UP)

Contact: +91 120 4213240 | Email: sales@civitech.in

www.civitech.in